


LOCAL SANJURJO BADÍA

E: 1/100

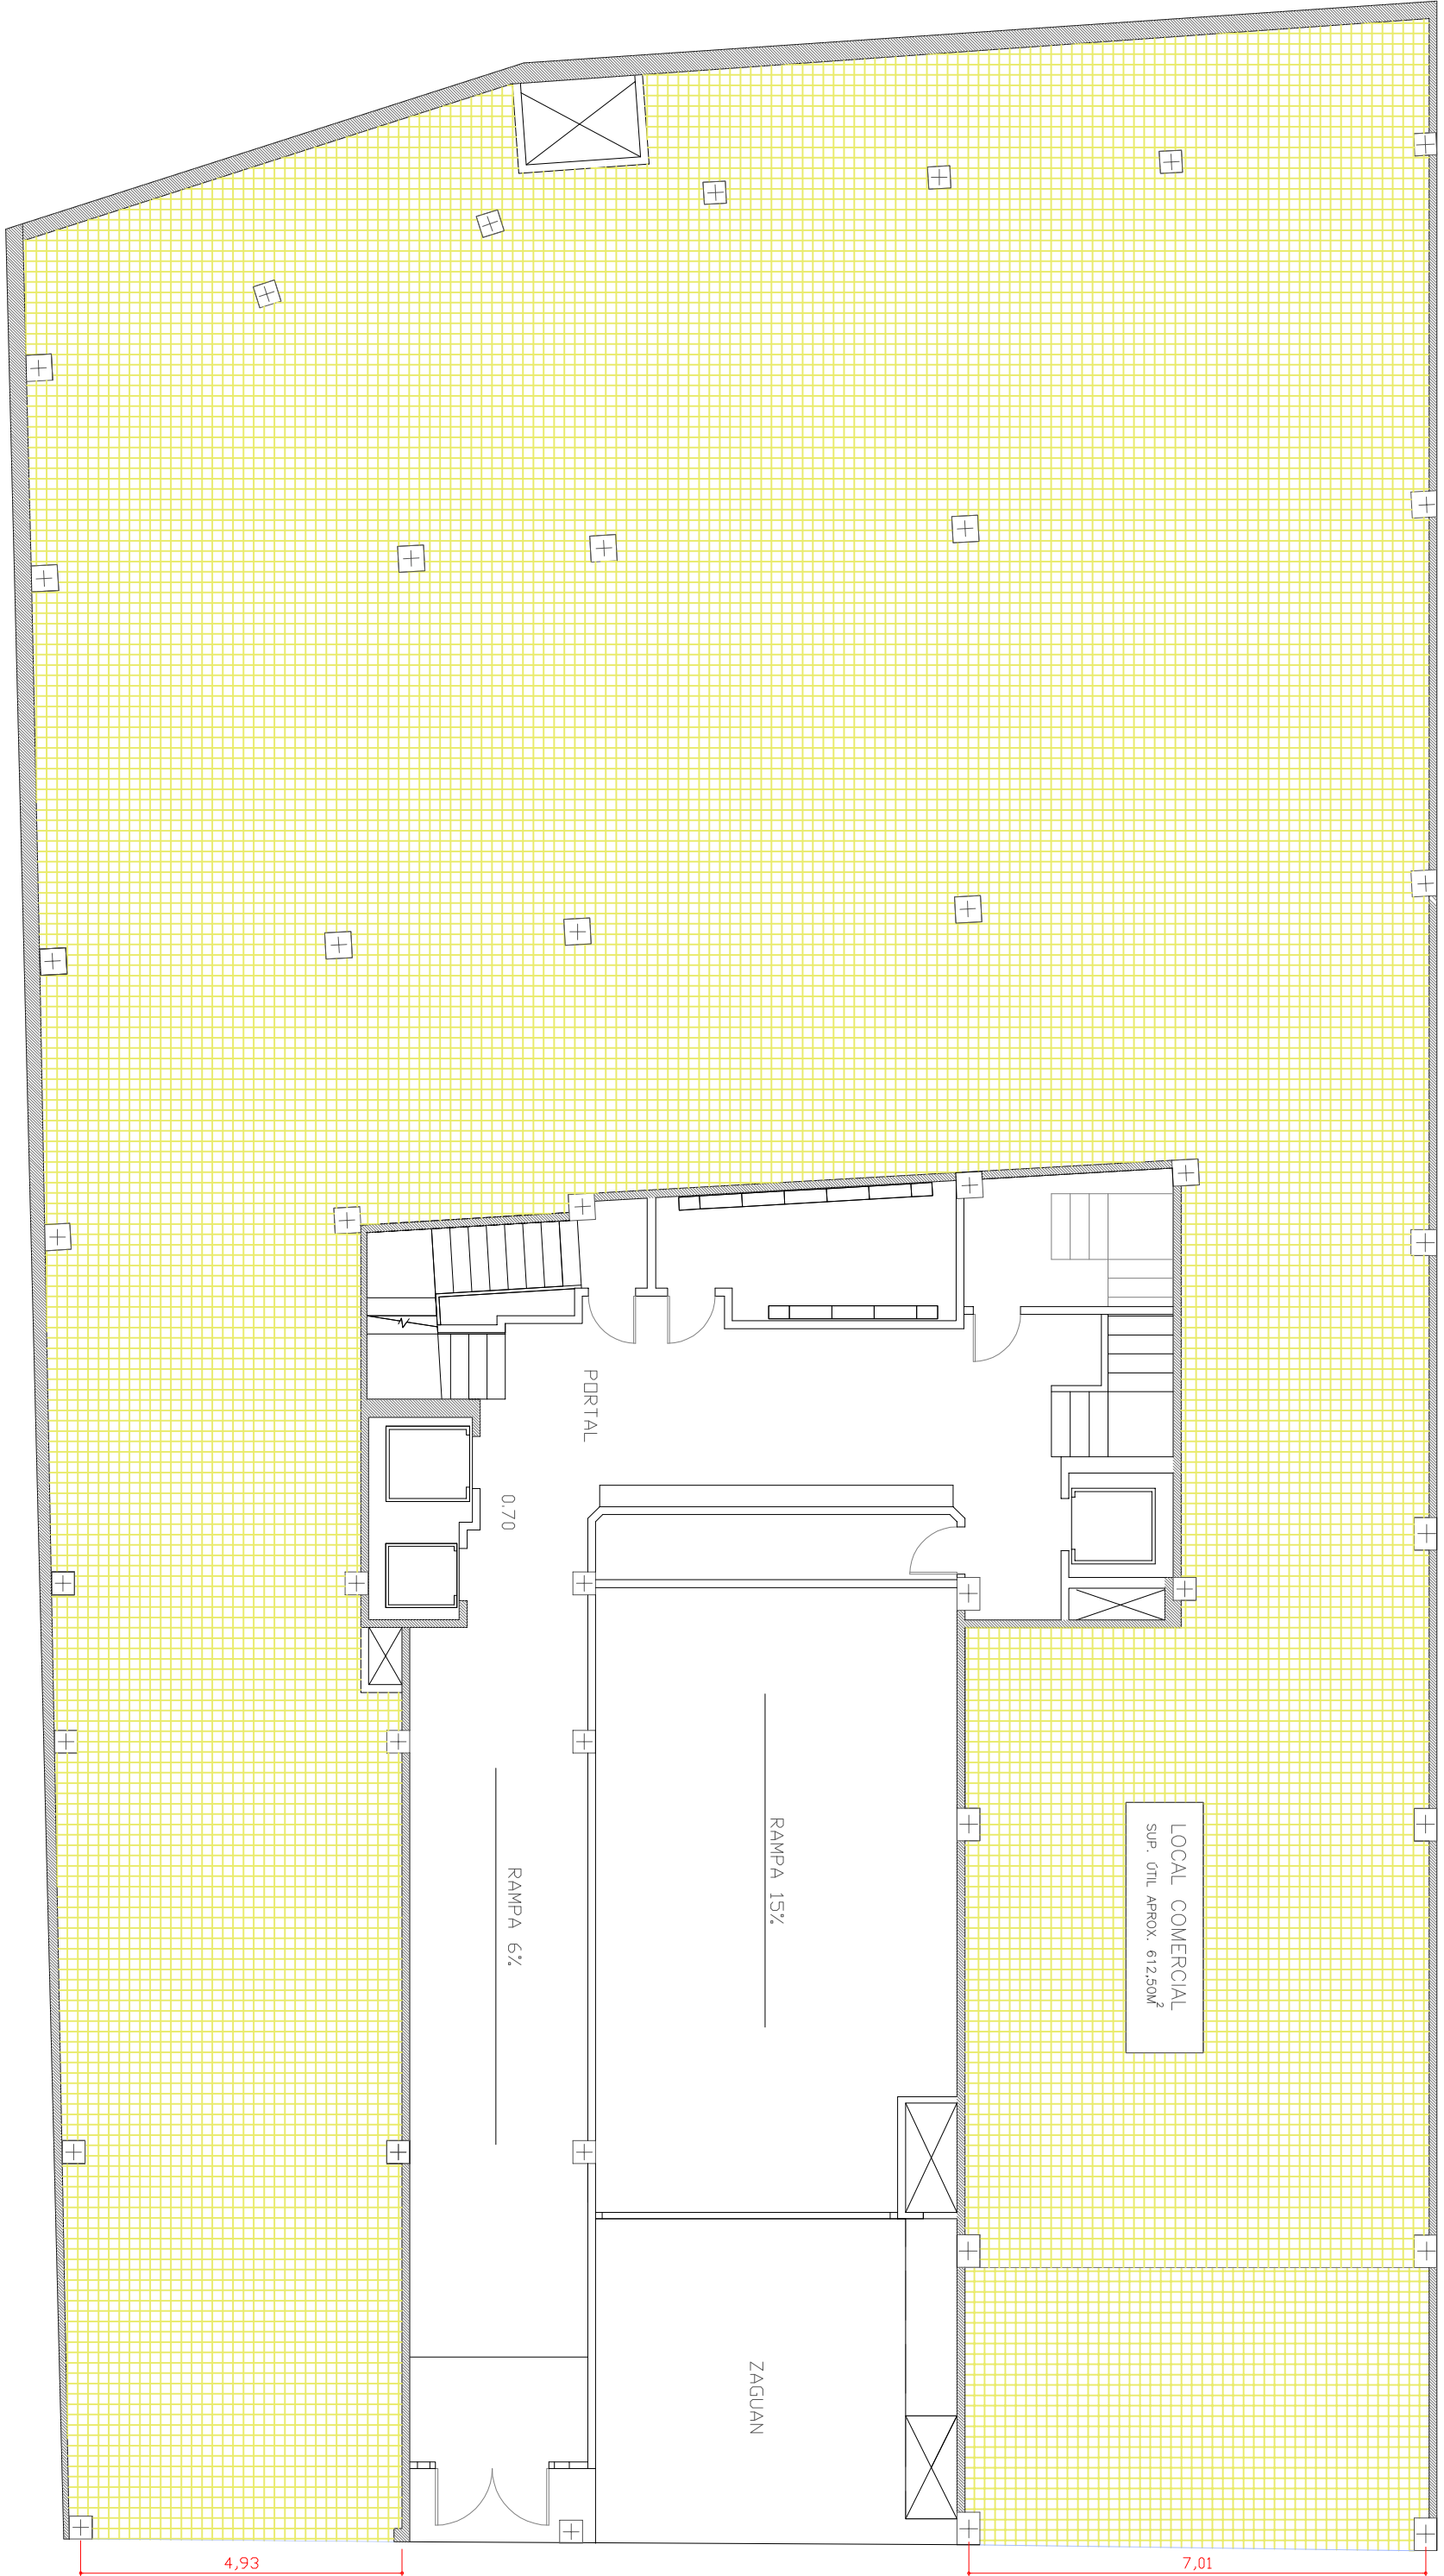

C/ SANJURJO BADIA

PLANTA BAJA
SUP. TOTAL .-612,50 M2